

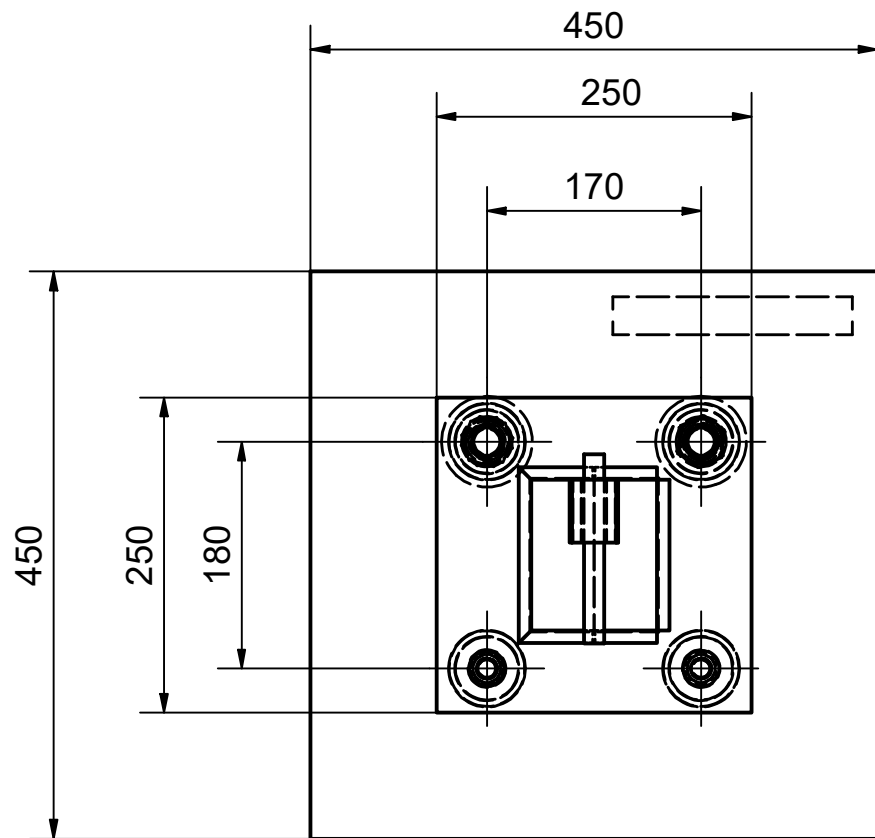
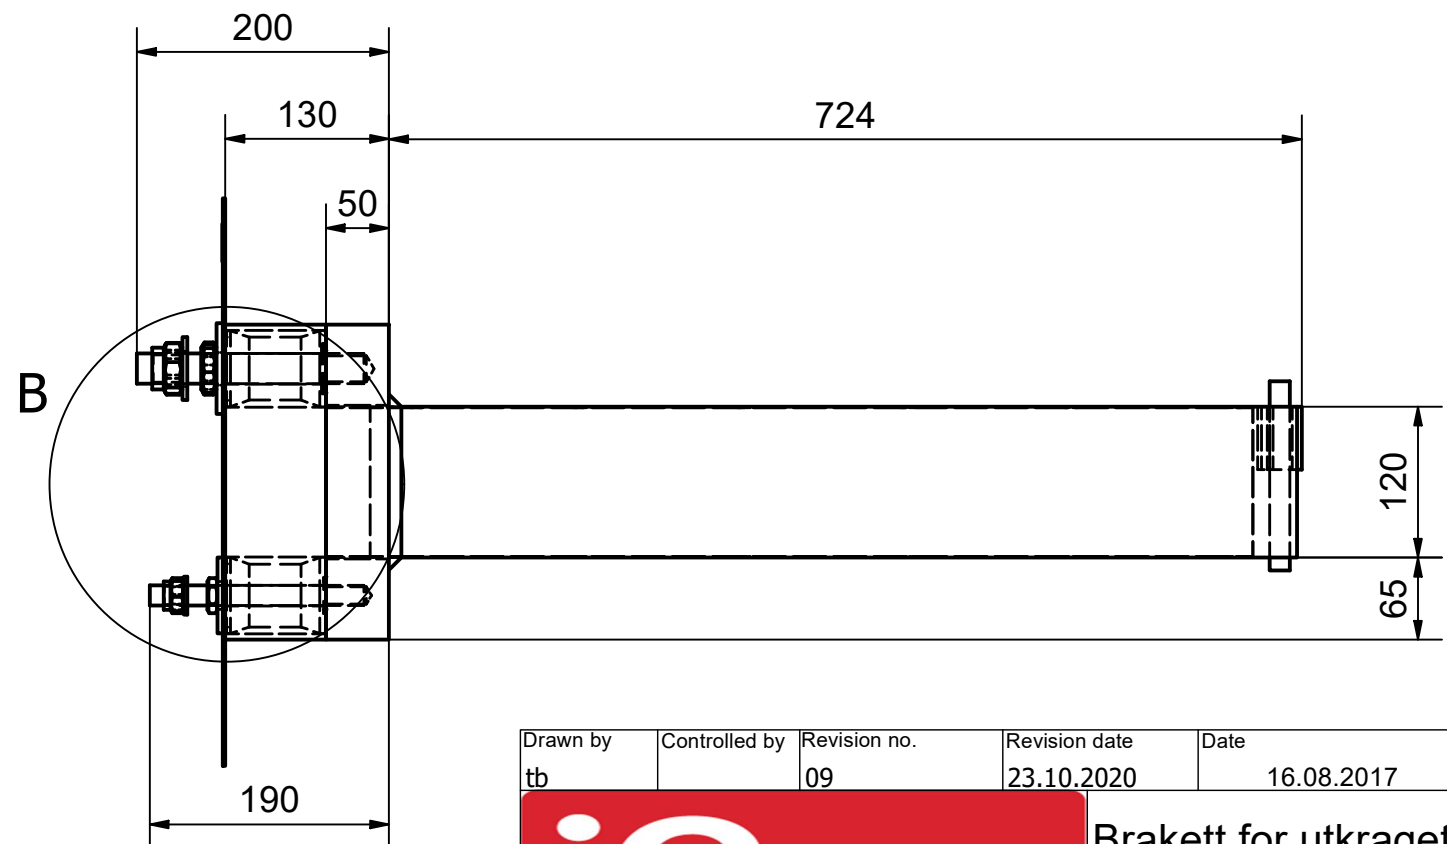


B (1:3)

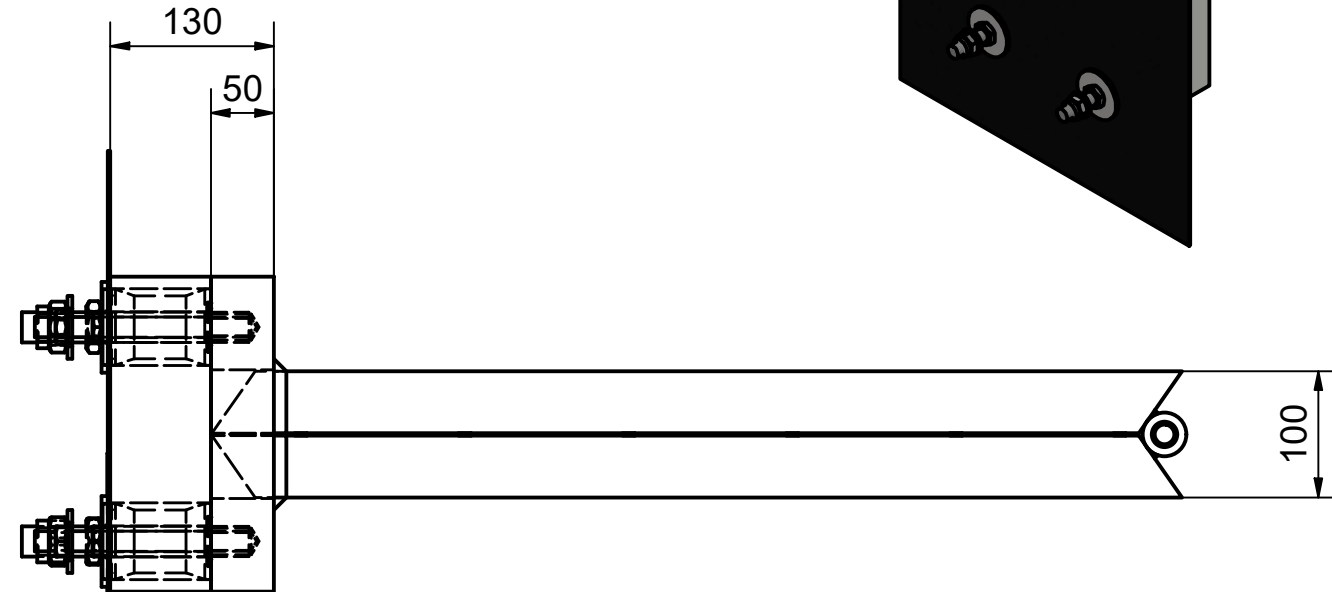

Drawn by tb	Controlled by	Revision no. 09	Revision date 23.10.2020	Date 16.08.2017	Doc.no. K3-03-25
----------------	---------------	--------------------	-----------------------------	--------------------	---------------------

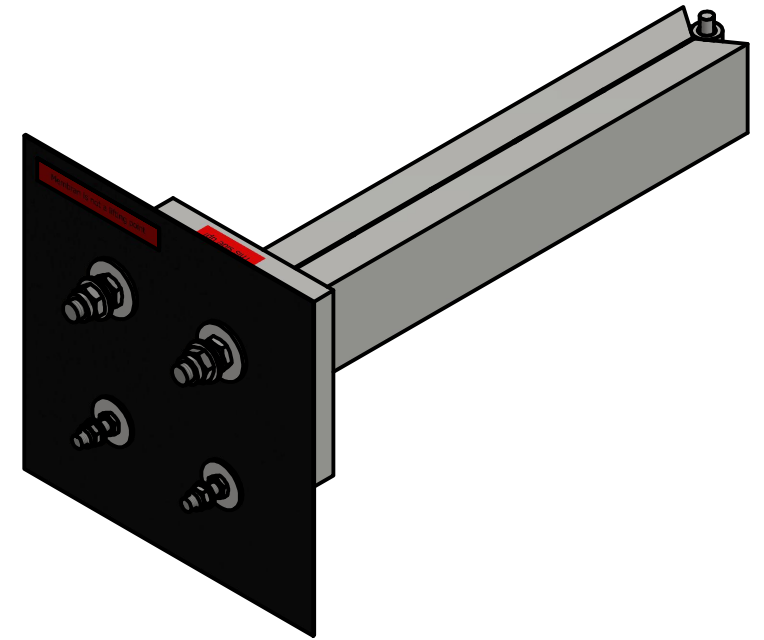

Brakett for utkraget balkong

Drawing no.  
BWC 40-U

Level

Sheet  
1 / 15